

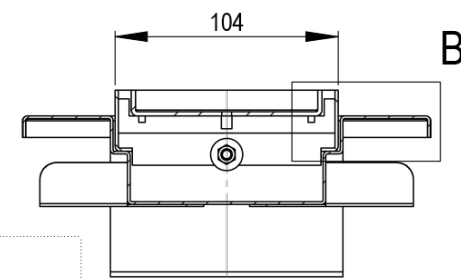
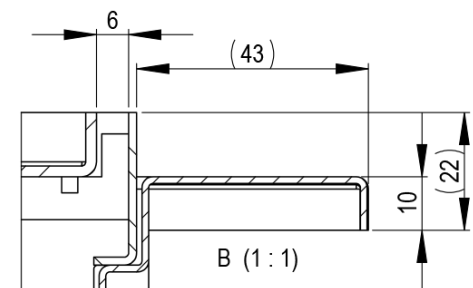


This document must not be copied without our written permission, and the contents thereof must not be imported to a third party nor be used for any unauthorized purpose. Contravention will be prosecuted. Purus AB

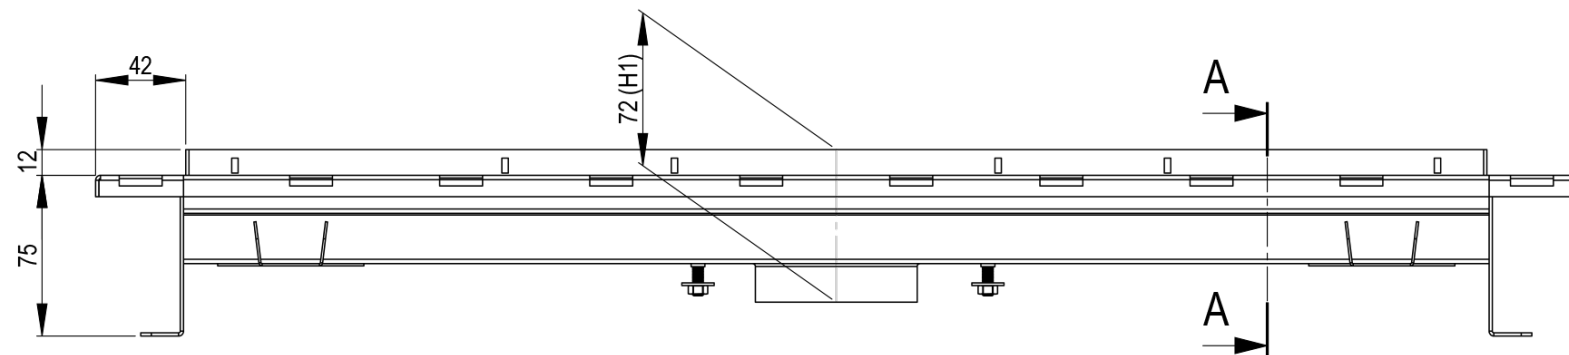

A-A

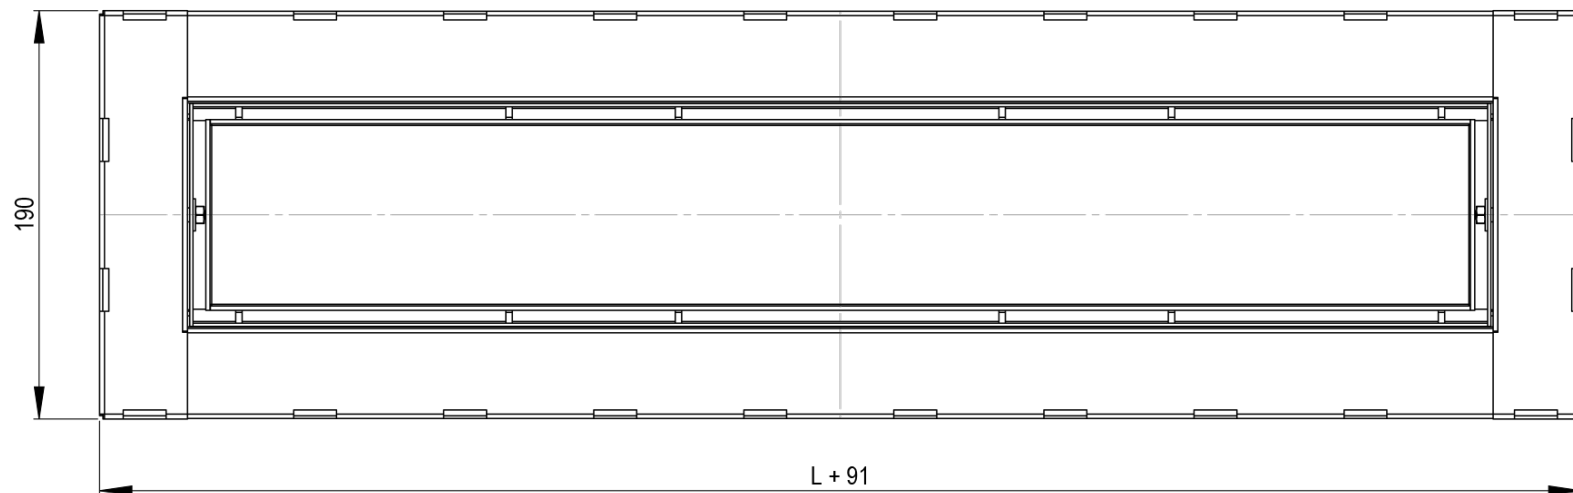

SE: Ursparingsmått (L+190) x 290	FI: Asennusaule (L+190) x 290
NO: Utsparingsmål (L+190) x 290	EN: Recess dimensions (L+190) x 290
DK: Udsparringsmål (L+190) x 290	DE: Ausschnittmaße (L+190) x 290

SE	Purusränna 100	Klinkergolv med limfläns - klinkerlåda	Mittutlopp
NO	Purusrenne 100	Flisgolv med limflens - fliseske	Sentrert
DK	Purusrende 100	Klinkegulv med limflens - klinkekassette	Midtudløb
FI	Purus-kouru 100	Laattalattia, liimalaipalla - Laatoituskehys	Kaivo keskellä
EN	Purus channel 100	Tiles with gluing flange - tile insert	Central outlet
DE	Purusrinne 100	Fliesen mit Klebenflansch - tile insert	Mitteauslass

Dimension	L
600x100	600
800x100	800
900x100	900
1000x100	1000
1100x100	1100
1200x100	1200
1400x100	1400
1500x100	1500
2000x100	2000
2500x100	2500

Den här handlingen får ej utgå utan vårt medgivande kopieras. Den får ej heller delges annan eller ej tillståndsbehovig användas. Övertidsskisser härav beivras med stöd av gällande lag. Purus AB

Annotation	A3	This drawing replace	Replaced by	Date			
-	-	-	-	-			
 Purus AB Södra Dragongatan 15 SE-271 39 YSTAD, SWEDEN Ph. +46 104144900 Fax +46 104144996 www.purus.se	Scale	Page	General tolerance. ISO 2758-1	Weight (gram)	Volume (cm3)	Approved by	Date
	1:2.5	1(1)	-	-	-	-	-
Material	Surface treatment		Designer	Created date			
-	-		SWS	2016-10-25			
Name	Article no	Edition					
PR100 klinkergolv m. limfläns-klinkerlåda mitt	PR161xxxTM	1					